


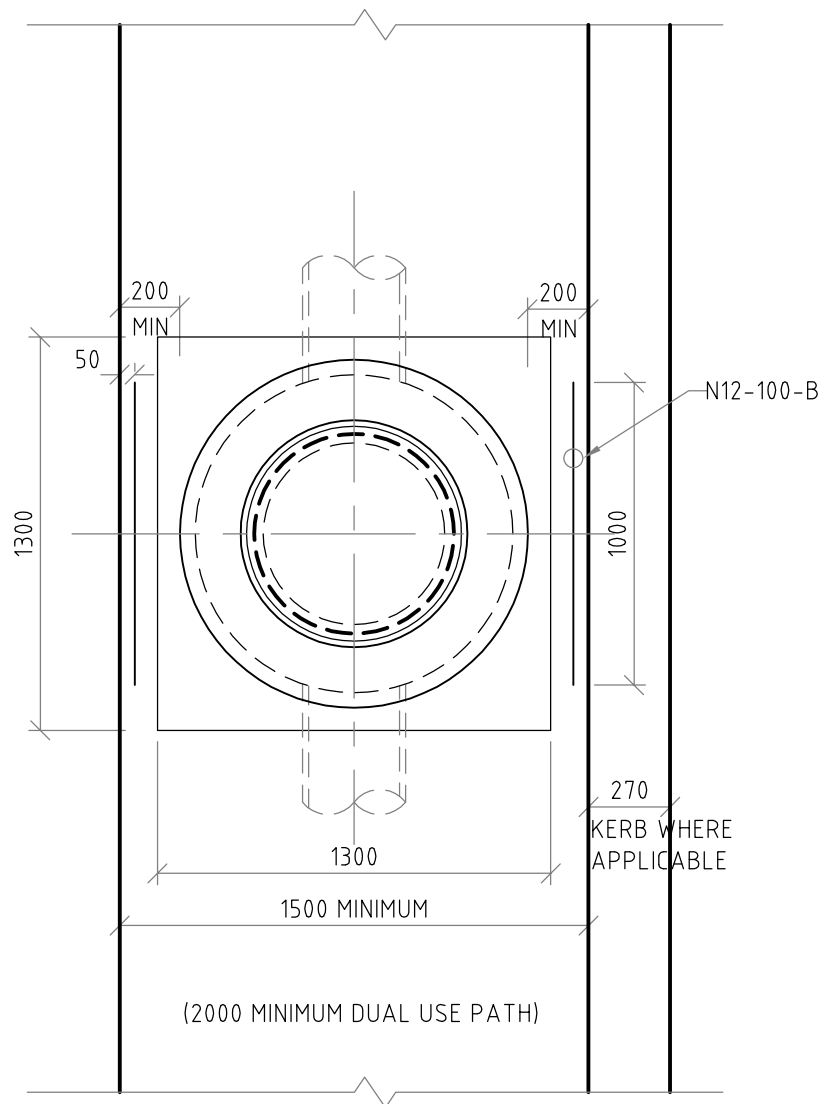

PLAN

SCALE 1:25

NOTES:

1. REINFORCEMENT STEEL TO BE MINIMUM 1 METRE LENGTH N12
2. MINIMUM OF 200mm PATH EITHER SIDE OF THE JUNCTION PIT COVER
3. CONCRETE COVER TO REINFORCEMENT STEEL TO BE MINIMUM 50mm
4. INCREASE THICKNESS OF FOOTPATH PANEL FOR 1 METRE EITHER SIDE OF THE JUNCTION PIT TO 150mm
5. SQUARE JUNCTION PIT LIDS PREFERRED IN ALL PATHS
6. CONTRACTION JOINTS TO USED IN THE INSTALLATION OF COVERS IN ALL PATHS

AMENDMENTS				BY	CHECKED	APPROVED
	REVISION	DATE	DESCRIPTION			
1	4/2/2015	LAYERS & DWG NO'S UPDATED	SA	MB	MB	

GENERAL NOTES

1. THIS DRAWINGS ALWAYS REMAINS THE PROPERTY OF THE CITY OF GOSNELLS AND MUST NOT BE RETAINED OR REPRODUCED WITHOUT PERMISSION
2. IN THE ABSENCE OF THE APPROVED SIGNATURE (ie MANAGER TECHNICAL SERVICES) THIS DRAWING SHALL BE TREATED AS PRELIMINARY
3. ALL DIMENSIONS ARE IN MILLIMETRES UNLESS NOTED OTHERWISE



CITY OF GOSNELLS

2120 Albany Highway Gosnells 6110
PO Box 662, GOSNELLS 6990
WESTERN AUSTRALIA

Telephone 08 9397 3000
Facsimile 08 9397 3333
Online www.gosnells.wa.gov.au

STANDARD DRAWING

JUNCTION PIT / FOOTPATH DETAIL

DESIGN MB	DRAWN GL	DRAWING A4
SCALE 1:25	CHECKED AT	DATE 30/07/10

STANDARD DRAWING NUMBER
ES-19-10

MANAGER TECHNICAL SERVICES
M.BOTTE 4/2/15
M. BOTTE