




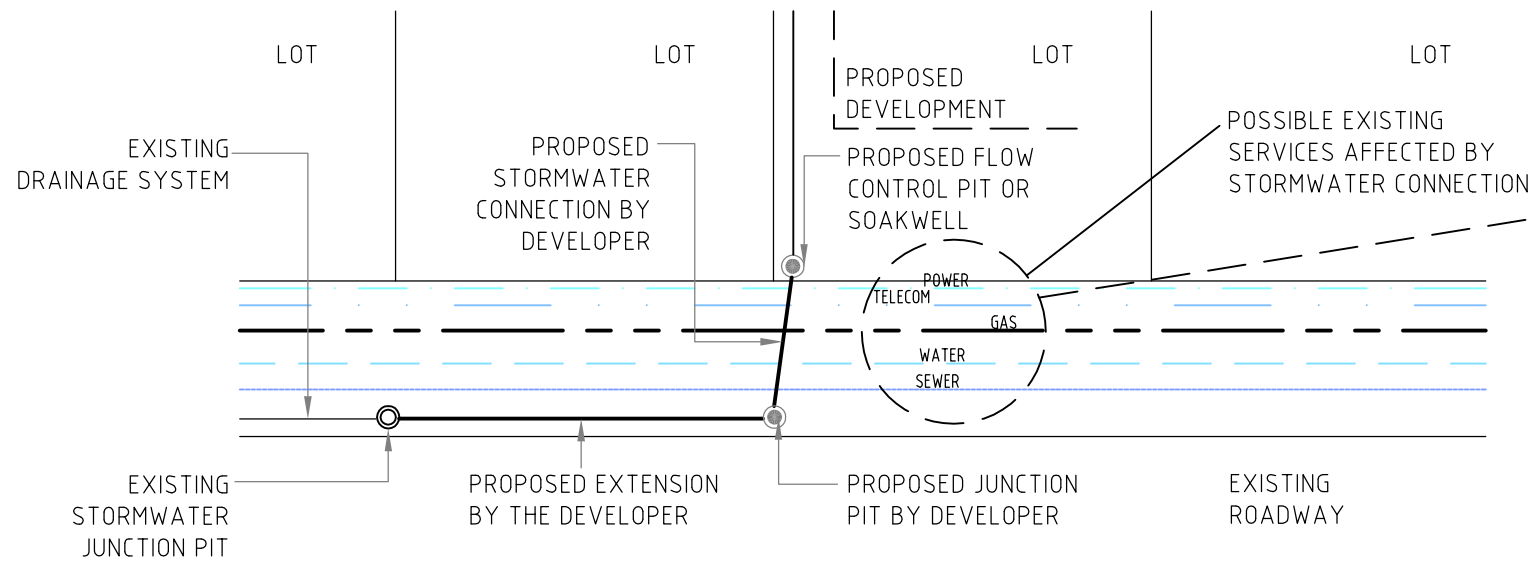

EXAMPLE A
SCALE N.T.S

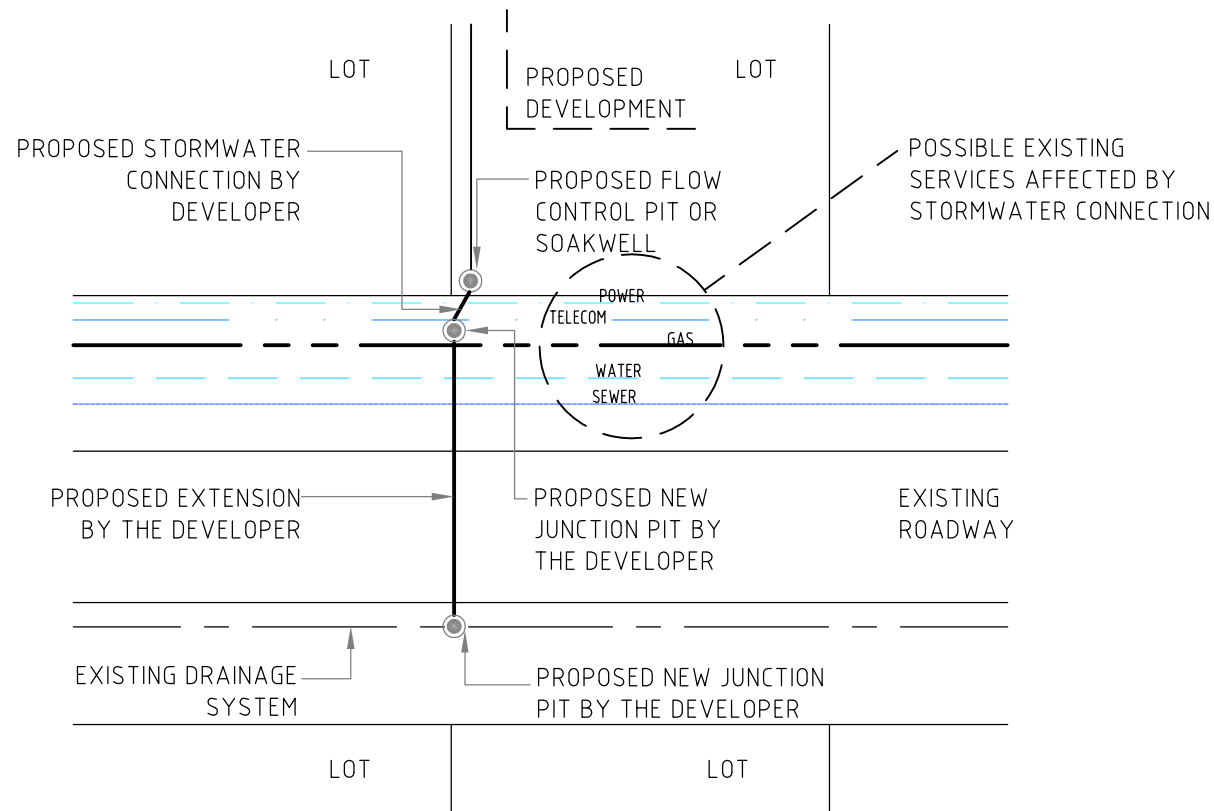

EXAMPLE B
SCALE N.T.S

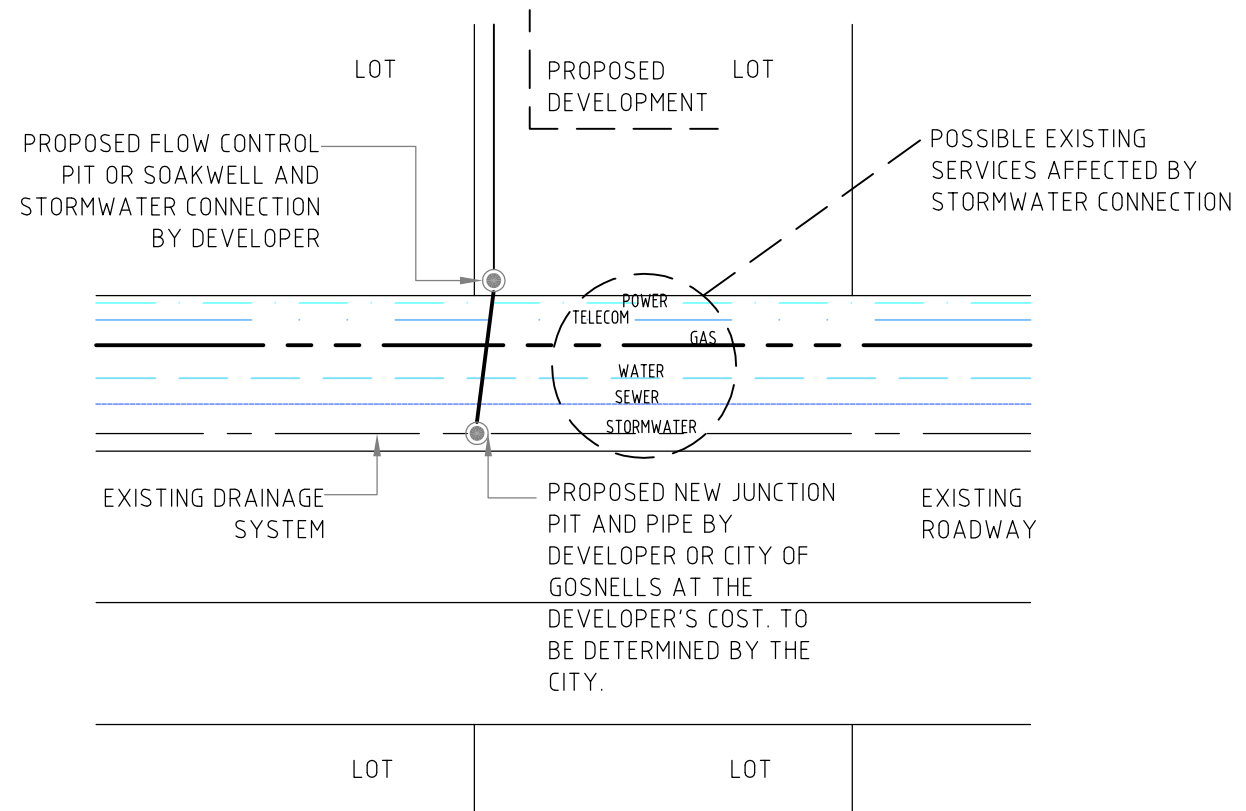

EXAMPLE C
SCALE N.T.S

NOTES:

BEFORE WORKS COMMENCE:

1. DIAL BEFORE YOU DIG MUST BE CONTACTED FOR INFORMATION ON LOCATING UNDERGROUND UTILITIES
2. A WORKS IN STREET APPLICATION MUST BE COMPLETED AND REQUIRED FEES AND BONDS PAID
3. THE CITY'S CONDITIONS FOR WORKS IN STREET DOCUMENT SHOULD BE READ AND COMPLIED WITH
4. IF APPLICABLE, A TRAFFIC MANAGEMENT APPLICATION AND PLAN MUST BE COMPLETED
5. IF APPLICABLE, AN APPLICATION FOR A TEMPORARY ROAD CLOSURE MUST BE COMPLETED AND THE CITY'S PROCEDURES FOLLOWED
6. THE DEVELOPER IS RESPONSIBLE FOR THE COST OF ALL WORKS.

AMENDMENTS	4	4/2/2015	LAYERS & DWG NO'S UPDATED	SA	MB	MB
	3	06/12	CHANGED INSTALLATION DETAILS	GL	MB	MB
	2	02/12	CHANGE DRAWING NUMBER	GL	MB	MB
	1	02/11	UPDATE TITLE BLOCK	GL	MB	MB
	REVISION	DATE	DESCRIPTION	BY	CHECKED	APPROVED

GENERAL NOTES	
1.	THIS DRAWINGS ALWAYS REMAINS THE PROPERTY OF THE CITY OF GOSNELLS AND MUST NOT BE RETAINED OR REPRODUCED WITHOUT PERMISSION
2.	IN THE ABSENCE OF THE APPROVED SIGNATURE (ie MANAGER TECHNICAL SERVICES) THIS DRAWING SHALL BE TREATED AS PRELIMINARY
3.	ALL DIMENSIONS ARE IN MILLIMETRES UNLESS NOTED OTHERWISE

 CITY of GOSNELLS	
2120 Albany Highway Gosnells 6110 PO Box 662, GOSNELLS 6990 WESTERN AUSTRALIA	Telephone 08 9397 3000 Facsimile 08 9397 3333 Online www.gosnells.wa.gov.au

STANDARD DRAWING			STANDARD DRAWING NUMBER
STORMWATER CONNECTION DRAINAGE EXTENSION BY DEVELOPER / CITY			ES-19-14
DESIGN	DRAWN	DRAWING A3	MANAGER TECHNICAL SERVICES M.BOTTE 4/2/15 M. BOTTE
SCALE N.T.S.	CHECKED	DATE 14/07/03	