



**OPTION 1 (PREFERRED)**

SCALE : N.T.S

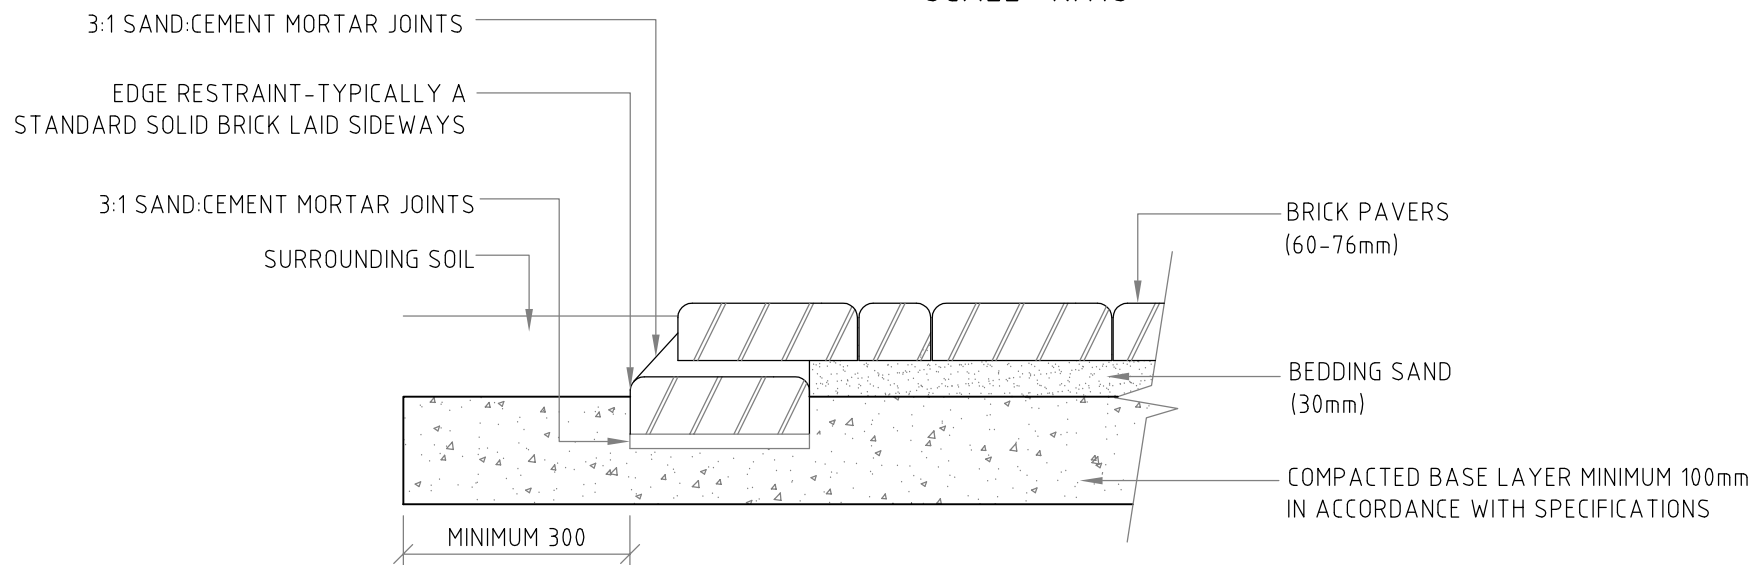

**OPTION 2**

SCALE : N.T.S

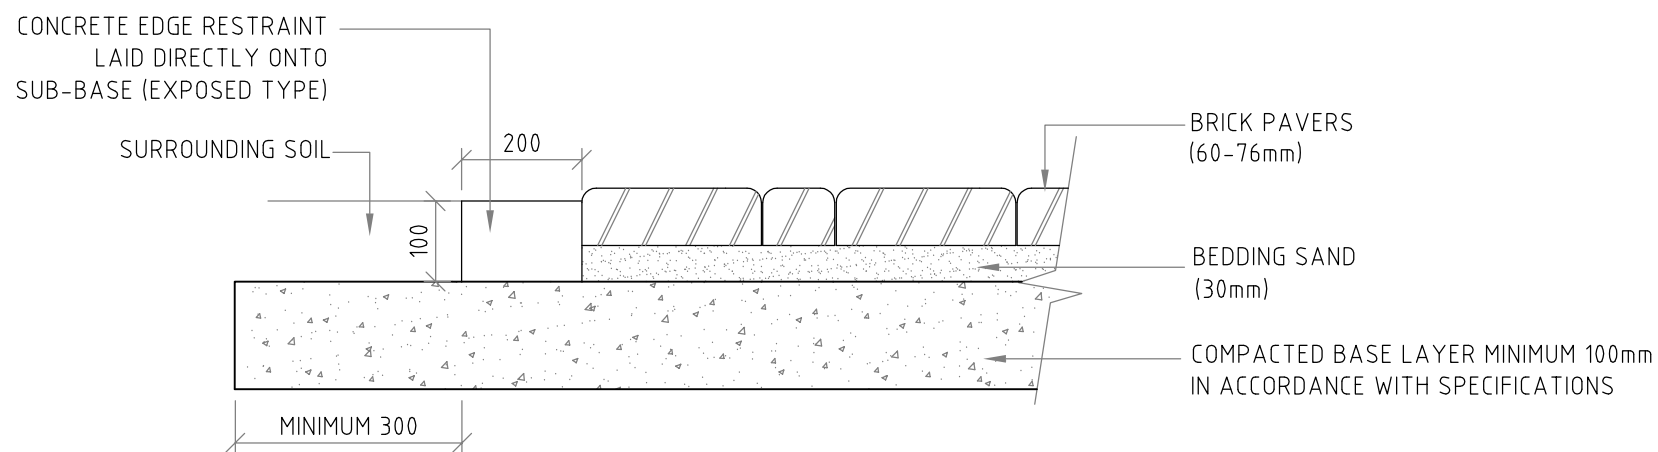

**OPTION 3**

SCALE : N.T.S

**NOTES:**

1. BRICK PAVERS ARE TO BE SOLIDS ONLY
2. SPLITS ARE NOT APPROVED PAVERS
3. REFER TO CROSSING SPECIFICATIONS FOR DETAILS

AMENDMENTS	REVISION	DATE	DESCRIPTION	BY	CHECKED	APPROVED
	5	4/12/14	DRAWINGS, LAYERS & DRAWING NO'S AMENDED	SA	MB	MB

**GENERAL NOTES**

1. THIS DRAWING ALWAYS REMAINS THE PROPERTY OF THE CITY OF GOSNELLS AND MUST NOT BE RETAINED OR REPRODUCED WITHOUT PERMISSION
2. IN THE ABSENCE OF THE APPROVED SIGNATURE (ie MANAGER TECHNICAL SERVICES) THIS DRAWING SHALL BE TREATED AS PRELIMINARY
3. ALL DIMENSIONS ARE IN MILLIMETRES UNLESS NOTED OTHERWISE

**CITY OF GOSNELLS**

2120 Albany Highway Gosnells 6110  
PO Box 662, GOSNELLS 6990  
WESTERN AUSTRALIA

Telephone 08 9397 3000  
Facsimile 08 9397 3333  
Online www.gosnells.wa.gov.au

STANDARD DRAWING		
CROSSING - RESIDENTIAL		
BRICKPAVED EDGE RESTRAINT		
DESIGN	DRAWN	DRAWING A3
SCALE NTS	CHECKED MB	DATE 14/07/09

STANDARD DRAWING NUMBER	ES-2-6
MANAGER TECHNICAL SERVICES	M.BOTTE 5/12/14
	M. BOTTE