


**LOCATION OF CROSSINGS AT CORNER SITES**  
SCALE 1:500

**NOTES:**

- CROSSINGS ARE NOT PERMITTED WITHIN THE LOT TRUNCATION AREA (HATCHED AREA)
- AS TRAFFIC ISLANDS WILL NOT BE REMOVED OR ALTERED UNDER ANY CIRCUMSTANCES, CROSSINGS SHOULD BE LOCATED IN A POSITION TO AVOID TRAFFIC ISLANDS
- CROSSINGS LOCATED NEAR TRAFFIC LIGHTS MUST BE APPROVED BY MRWA AND BE IN ACCORDANCE WITH MRWA GUIDELINES & DRAWING No ES-2-10
- WHEREVER POSSIBLE, CROSSINGS SHALL BE LOCATED FURTHEREST AWAY FROM THE INTERSECTION ON THE LONGEST BOUNDARY AND SHOULD BE LOCATED MINIMUM OF 6000mm FROM THE TANGENT POINT. APPROVAL SUBJECT TO AN ON-SITE INSPECTION BY THE CITY. PHONE 94920111

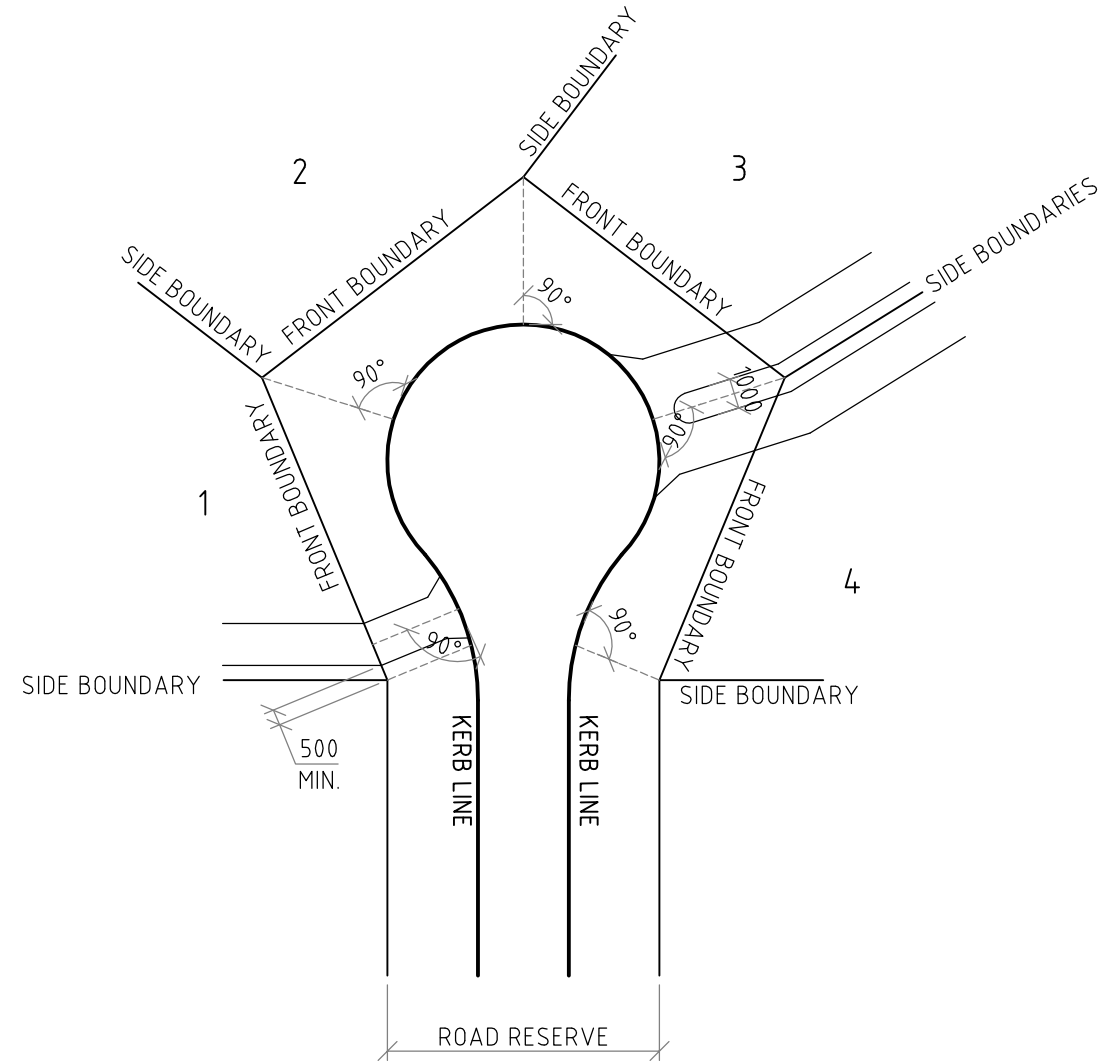

**CROSSINGS AT CUL DE SAC HEAD**  
TYPICAL ARRANGEMENT SCALE 1:500

**NOTES:**

- CROSSINGS TO BE INSTALLED AT APPROXIMATELY 90 DEGREES TO THE KERB AND 500mm MINIMUM FROM SIDE BOUNDARY, UNLESS APPROVED OTHERWISE BY THE CITY. PHONE 94920111
- VERGE BETWEEN NEIGHBOURING PROPERTIES IS TO BE DIVIDED AS SHOWN ABOVE

AMENDMENTS	REVISION	DATE	DESCRIPTION	BY	CHECKED	APPROVED
	6	15/10/15	ANNOTATION AMENDED	SA	MB	MB
	5	4/12/14	LAYERS & DRAWING NO'S UPDATED	SA	MB	MB

**GENERAL NOTES**

- THIS DRAWINGS ALWAYS REMAINS THE PROPERTY OF THE CITY OF GOSNELLS AND MUST NOT BE RETAINED OR REPRODUCED WITHOUT PERMISSION
- IN THE ABSENCE OF THE APPROVED SIGNATURE (ie MANAGER TECHNICAL SERVICES) THIS DRAWING SHALL BE TREATED AS PRELIMINARY
- ALL DIMENSIONS ARE IN MILLIMETRES UNLESS NOTED OTHERWISE

**CITY OF GOSNELLS**

2120 Albany Highway Gosnells 6110  
PO Box 662, GOSNELLS 6990  
WESTERN AUSTRALIA

Telephone 08 9397 3000  
Facsimile 08 9397 3333  
Online www.gosnells.wa.gov.au

<b>STANDARD DRAWING</b>		
<b>CROSSING LOCATION</b>		
<b>CUL DE SAC &amp; INTERSECTION</b>		
DESIGN	DRAWN	DRAWING A3
SCALE 1:500	CHECKED MB	DATE 12/11/09

STANDARD DRAWING NUMBER	ES-2-9
MANAGER TECHNICAL SERVICES	M.BOTTE 5/12/14
	M. BOTTE