



**MOUNTABLE KERB (KEYED)**  
SCALE 1:10

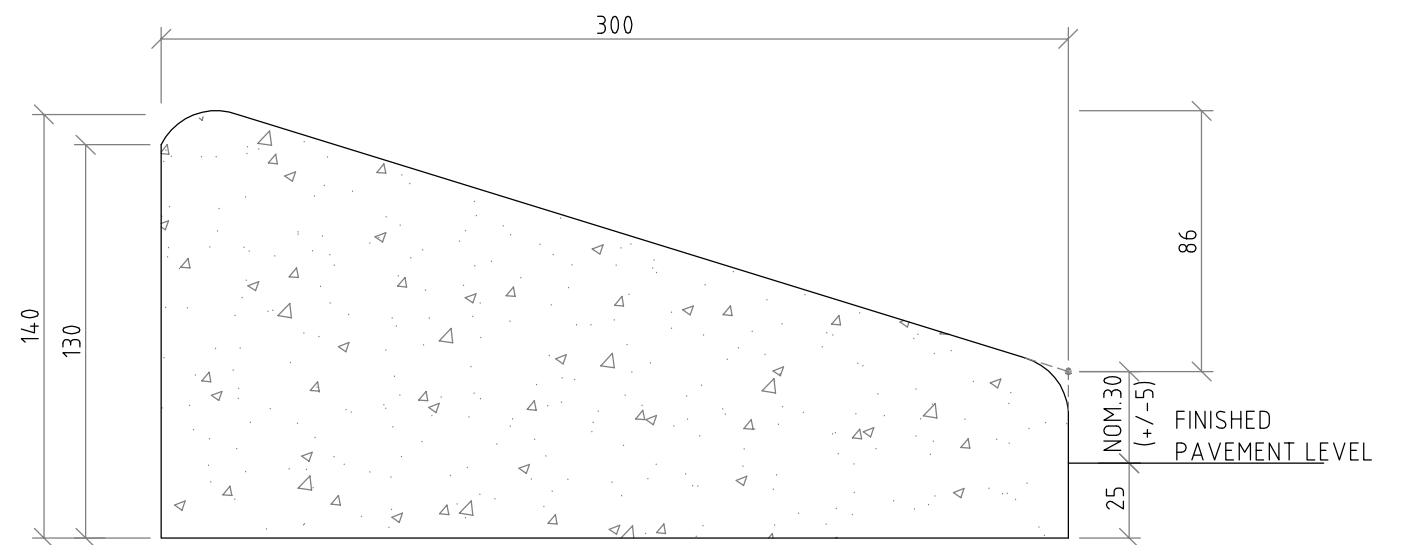

**STANDARD MOUNTABLE KERB DETAIL**  
SCALE 1:250

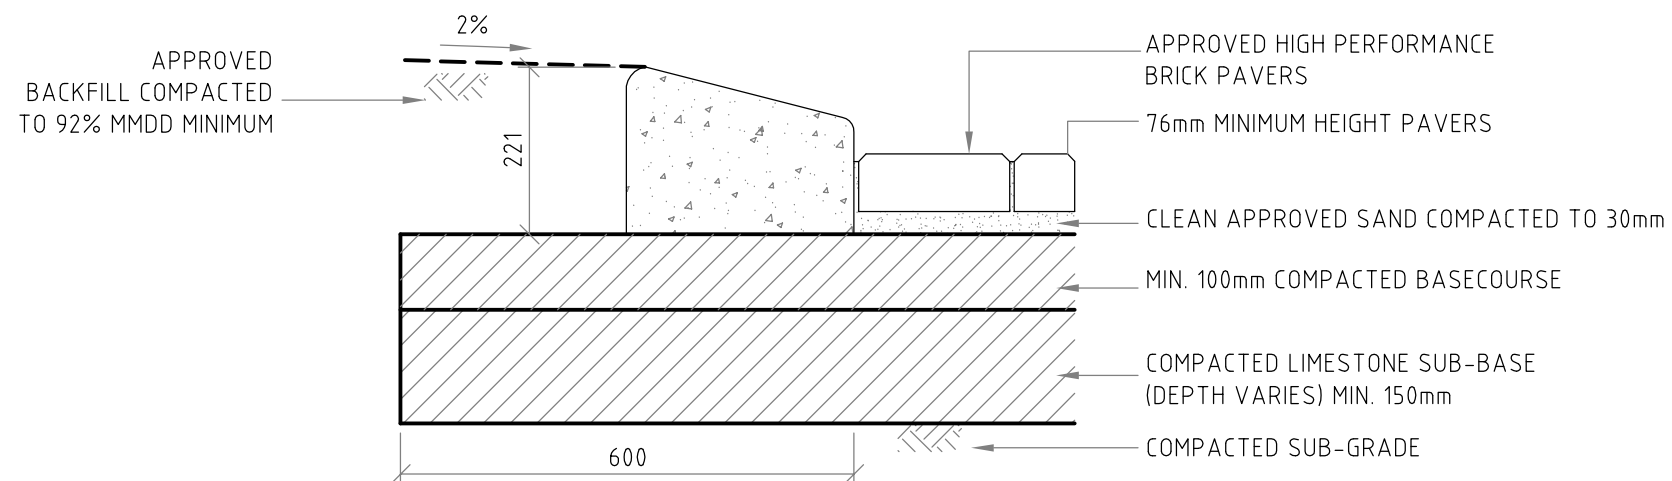

**MOUNTABLE KERB FOR BRICK PAVING**  
SCALE 1:10

**NOTES:**

1. CONTRACTION JOINTS AT MAXIMUM 2.5m CENTRES
2. EXPANSION JOINTS AT 5m CENTRES
3. KERB JOINTS TO COINCIDE WITH FOOTPATH JOINTS WHERE POSSIBLE (REFER TO ES-49)
4. ALL KERB PROFILE RADII ARE 20mm UNLESS OTHERWISE ADVISED
5. KERBING TO BE EXTRUDED USING 32MP<sub>a</sub> GRADE CONCRETE IN ACCORDANCE WITH AS1379 WITH MICRO SYNTHETIC FIBRE REINFORCEMENT AT A MIXING RATE OF 0.8kg/m<sup>3</sup>
6. WHERE KERB TO BE BOXED IN AFTER PRIME SEAL, BOXED EDGES TO BE RESEALED AFTER KERBING HAS BEEN PLACED
7. ALL KERBING ON A KERB ALIGNMENT RADIUS LESS THAN 40m TO BE KEYED EXCEPT WHEN CONCRETE PATH IS INSTALLED BACK OF KERB
8. ENSURE REAR PROFILE OF KERB IS VERTICAL AND ALL EXCESS MATERIALS ARE REMOVED
9. PAVEMENT DESIGN SUBJECT TO CITY OF GOSNELLS APPROVAL

AMENDMENTS	REVISION	DATE	DESCRIPTION	BY	CHECKED	APPROVED
	5	6/7/2015	ANNOTATION UPDATED FOR CONSISTENCY	SA	AT	MB

**GENERAL NOTES**

1. THIS DRAWING ALWAYS REMAINS THE PROPERTY OF THE CITY OF GOSNELLS AND MUST NOT BE RETAINED OR REPRODUCED WITHOUT PERMISSION
2. IN THE ABSENCE OF THE APPROVED SIGNATURE (ie MANAGER TECHNICAL SERVICES) THIS DRAWING SHALL BE TREATED AS PRELIMINARY
3. ALL DIMENSIONS ARE IN MILLIMETRES UNLESS NOTED OTHERWISE

**CITY OF GOSNELLS**

2120 Albany Highway Gosnells 6110  
PO Box 662, GOSNELLS 6990  
WESTERN AUSTRALIA

Telephone 08 9397 3000  
Facsimile 08 9397 3333  
Online www.gosnells.wa.gov.au

**STANDARD DRAWING**  
**MOUNTABLE KERB DETAIL**

DESIGN	DRAWN YS	DRAWING A3
SCALE AS SHOWN	CHECKED MB	DATE 22/08/07

STANDARD DRAWING NUMBER  
**ES-35-3**

MANAGER TECHNICAL SERVICES  
M.BOTTE 5/12/14  
M. BOTTE