



EXAMPLE A
SCALE N.T.S

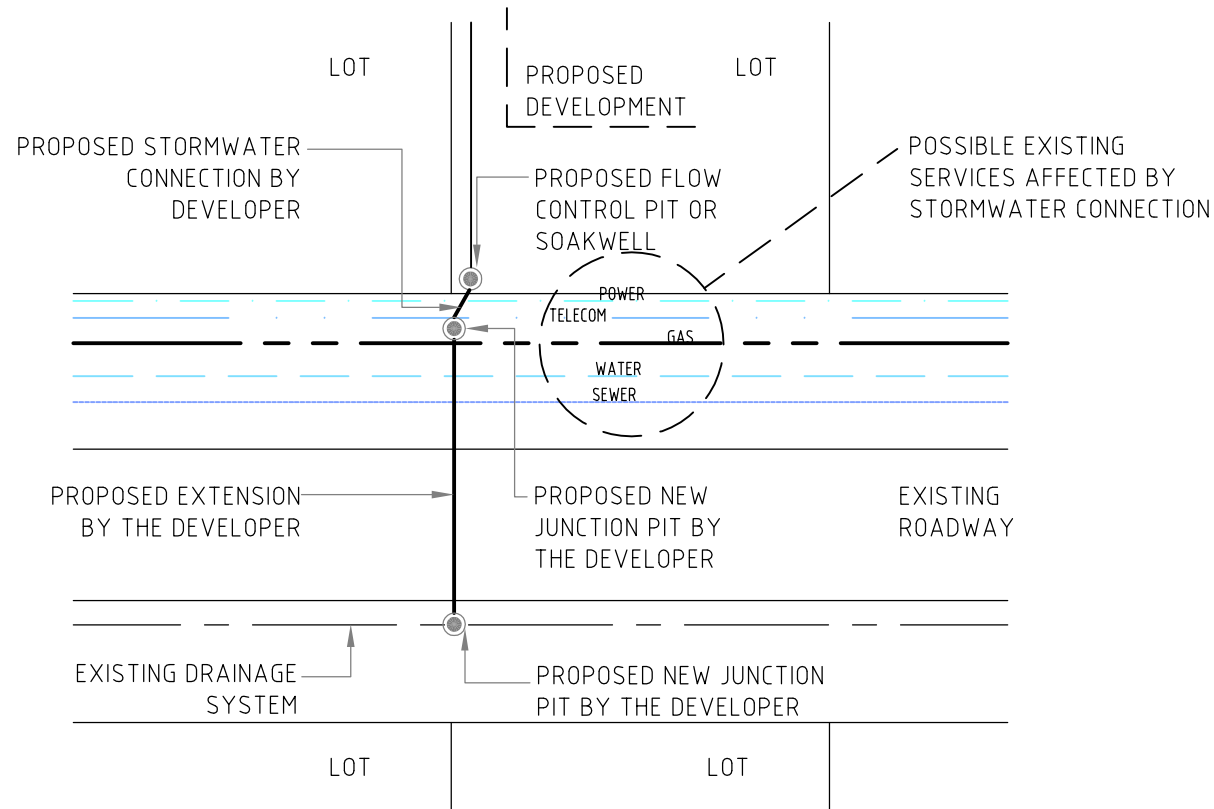

EXAMPLE B
SCALE N.T.S

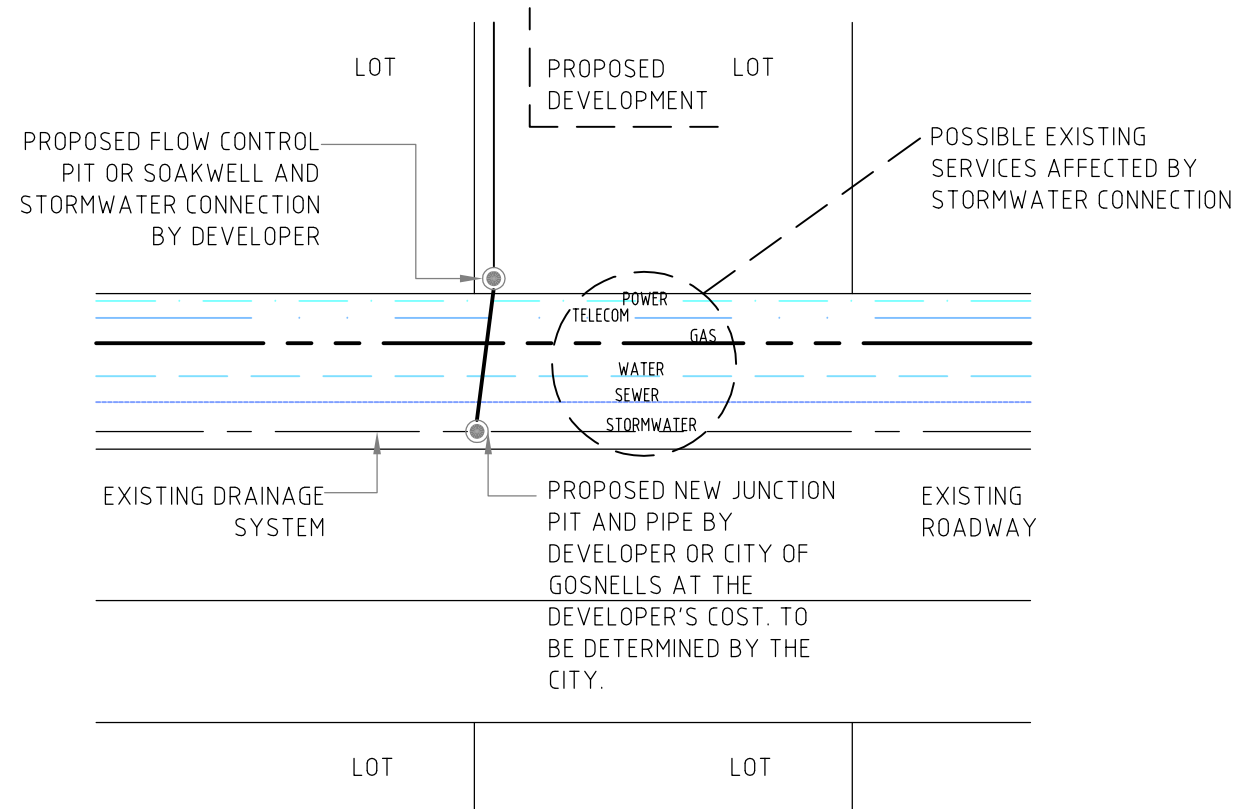

EXAMPLE C
SCALE N.T.S

NOTES:

- BEFORE WORKS COMMENCE:
1. DIAL BEFORE YOU DIG MUST BE CONTACTED FOR INFORMATION ON LOCATING UNDERGROUND UTILITIES
 2. A WORKS IN STREET APPLICATION MUST BE COMPLETED AND REQUIRED FEES AND BONDS PAID
 3. THE CITY'S CONDITIONS FOR WORKS IN STREET DOCUMENT SHOULD BE READ AND COMPLIED WITH
 4. IF APPLICABLE, A TRAFFIC MANAGEMENT APPLICATION AND PLAN MUST BE COMPLETED
 5. IF APPLICABLE, AN APPLICATION FOR A TEMPORARY ROAD CLOSURE MUST BE COMPLETED AND THE CITY'S PROCEDURES FOLLOWED
 6. THE DEVELOPER IS RESPONSIBLE FOR THE COST OF ALL WORKS.

AMENDMENTS	REVISION	DATE	DESCRIPTION	BY	CHECKED	APPROVED
4		4/2/2015	LAYERS & DWG NO'S UPDATED	SA	MB	MB
3		06/12	CHANGED INSTALLATION DETAILS	GL	MB	MB
2		02/12	CHANGE DRAWING NUMBER	GL	MB	MB
1		02/11	UPDATE TITLE BLOCK	GL	MB	MB

GENERAL NOTES

1. THIS DRAWINGS ALWAYS REMAINS THE PROPERTY OF THE CITY OF GOSNELLS AND MUST NOT BE RETAINED OR REPRODUCED WITHOUT PERMISSION
2. IN THE ABSENCE OF THE APPROVED SIGNATURE (ie MANAGER TECHNICAL SERVICES) THIS DRAWING SHALL BE TREATED AS PRELIMINARY
3. ALL DIMENSIONS ARE IN MILLIMETRES UNLESS NOTED OTHERWISE

CITY OF GOSNELLS

2120 Albany Highway Gosnells 6110
PO Box 662, GOSNELLS 6990
WESTERN AUSTRALIA

Telephone 08 9397 3000
Facsimile 08 9397 3333
Online www.gosnells.wa.gov.au

STANDARD DRAWING		
STORMWATER CONNECTION		
DRAINAGE EXTENSION BY DEVELOPER / CITY		
DESIGN	DRAWN	DRAWING A3
SCALE N.T.S.	CHECKED	DATE 14/07/03

STANDARD DRAWING NUMBER	ES-19-14
MANAGER TECHNICAL SERVICES	M.BOTTE 4/2/15
	M. BOTTE