


BRICKPAVED CROSSING
SCALE 1:50

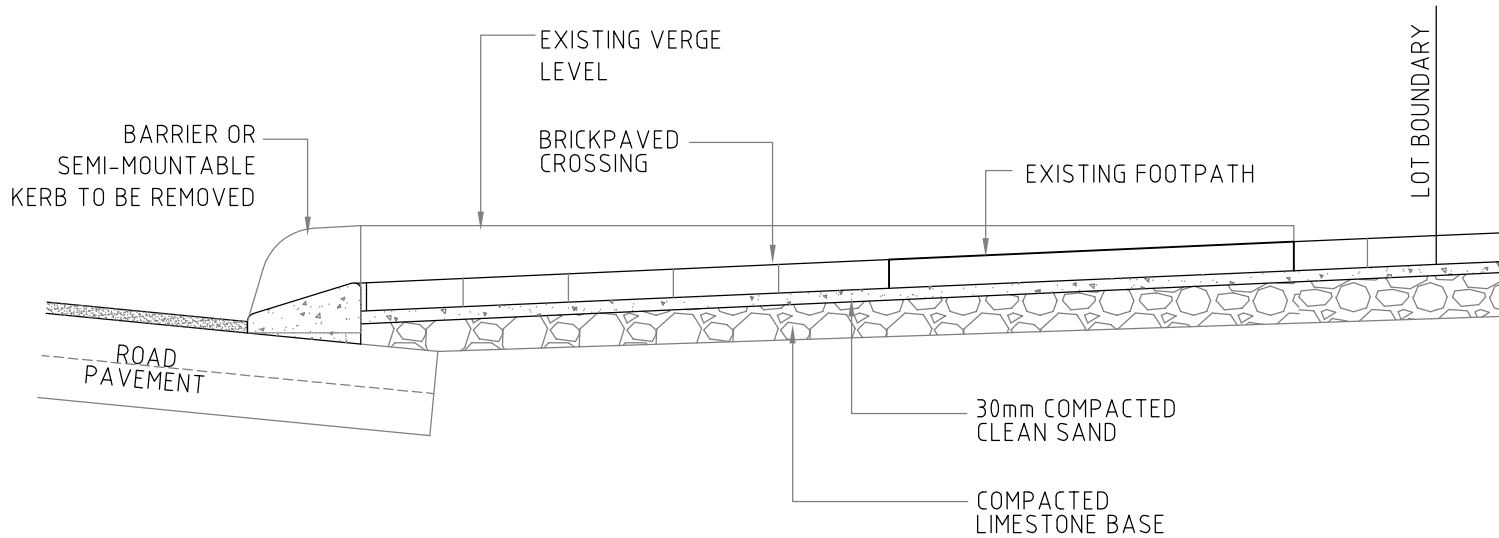

SECTION A-A
SCALE 1:20

NOTES:

- EXISTING PATH(S) TO BE RETAINED, UNLESS DAMAGED OR CONCRETE THICKNESS <100mm CONTACT THE CITY OPERATIONS DEPARTMENT - PHONE 9492 0111
- EXISTING SECTIONS OF BARRIER / SEMI-MOUNTABLE KERB TO BE REMOVED AND REPLACED WITH MOUNTABLE KERB
- MINIMUM LENGTH OF TRANSITION FROM BARRIER / SEMI-MOUNTABLE KERB TO MOUNTABLE KERB IS 700mm BOTH SIDES OF CROSSING
- WHEN CROSSING IS 6m WIDE AT THE LOT BOUNDARY, WINGS AT KERB LINE ARE OPTIONAL
- CLOSURE BRICKS SHALL NOT BE LESS THAN 25% OF A WHOLE PAVER
- WHERE BRICK PAVING ABUTS A CONCRETE DRIVEWAY, INSTALL AN EXPANSION JOINT
- THIS DRAWING IS TO BE READ IN CONJUNCTION WITH THE CROSSING SPECIFICATIONS
- COMMERCIAL/INDUSTRIAL CROSSINGS TO BE MINIMUM 6m AND MAXIMUM OF 10m WIDE AT LOT BOUNDARY

EXISTING SECTION OF BARRIER OR SEMI-MOUNT KERB TO BE REMOVED AND REPLACED WITH MOUNTABLE KERB

KERB EXPANSION JOINT REFER TO (ES-35-4)

AMENDMENTS	REVISION	DATE	DESCRIPTION	BY	CHECKED	APPROVED
7	25/6/2015	ANNOTATION UPDATED FOR CONSISTENCY	SA	AT	MB	
6	10/03/2015	EXPANSION JOINT DETAIL & BEHIND KERB, FOOTPATH REMOVED	SA	AT	MB	
5	8/12/2014	EXPANSION JOINT DETAIL DIMENSION AMENDED	SA	MB	MB	

GENERAL NOTES

- THIS DRAWING ALWAYS REMAINS THE PROPERTY OF THE CITY OF GOSNELLS AND MUST NOT BE RETAINED OR REPRODUCED WITHOUT PERMISSION
- IN THE ABSENCE OF THE APPROVED SIGNATURE (ie MANAGER TECHNICAL SERVICES) THIS DRAWING SHALL BE TREATED AS PRELIMINARY
- ALL DIMENSIONS ARE IN MILLIMETRES UNLESS NOTED OTHERWISE

CITY OF GOSNELLS

2120 Albany Highway Gosnells 6110
PO Box 662, GOSNELLS 6990
WESTERN AUSTRALIA

Telephone 08 9397 3000
Facsimile 08 9397 3333
Online www.gosnells.wa.gov.au

STANDARD DRAWING		
CROSSING - BRICKPAVED - PATH		
ADJACENT TO BARRIER & SEMI-MOUNTABLE KERB		
DESIGN BM	DRAWN MJJ	DRAWING A3
SCALE AS SHOWN	CHECKED MB	DATE 30/01/09

STANDARD DRAWING NUMBER	ES-2-4
MANAGER TECHNICAL SERVICES	M.BOTTE 5/12/14
	M. BOTTE