



INTERCONNECTED SOAKWELLS
SCALE N.T.S

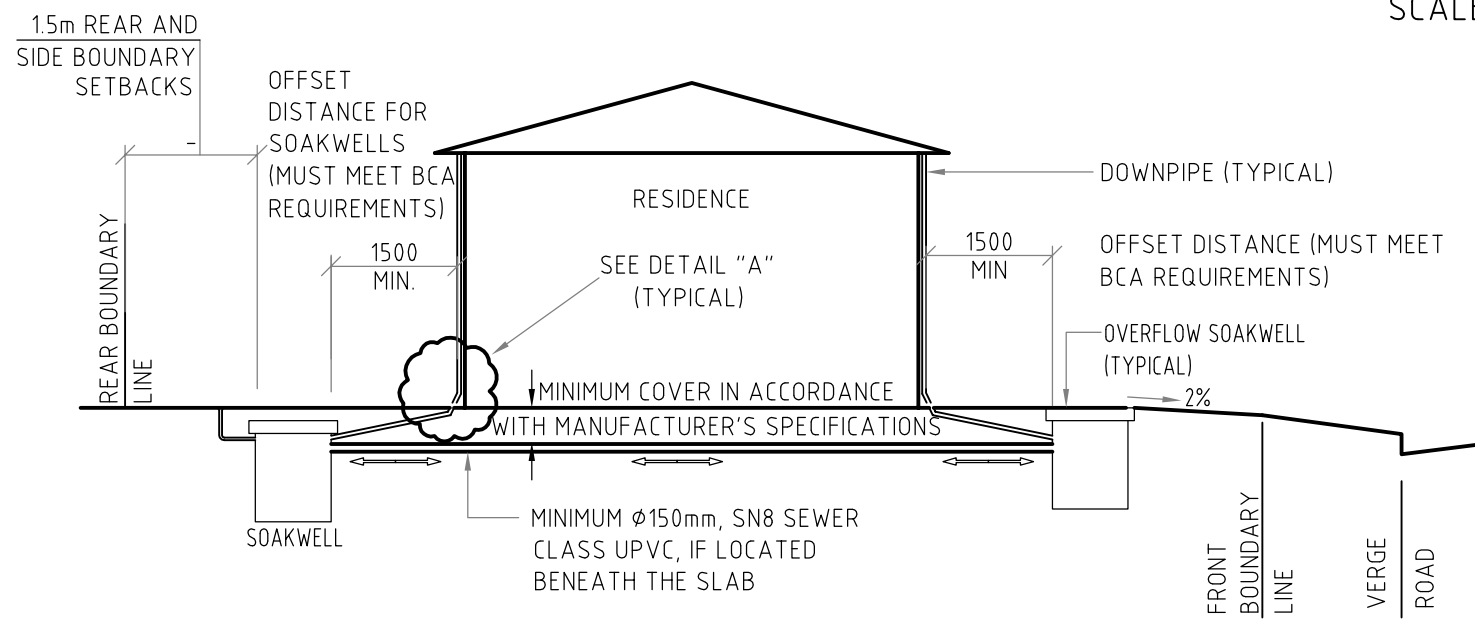

SIDE ELEVATION - RETENTION SYSTEM ARRANGEMENT
SCALE N.T.S

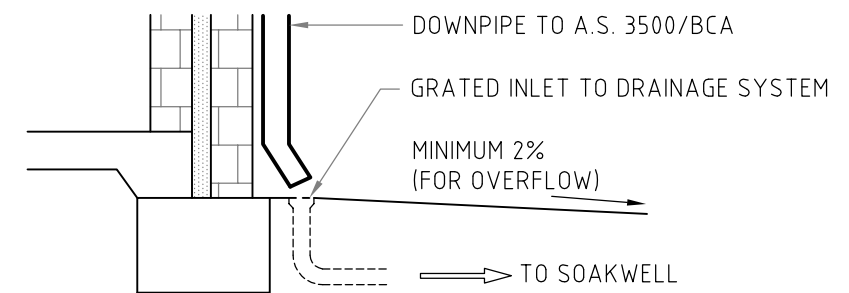

TYPICAL DOWNPIPE CONNECTION
DETAIL 'A' SCALE N.T.S

NOTES:

1. FOR SANDY SOIL SITES > 350m²
2. REFER TO SEPARATE INFORMATION SHEET FOR FURTHER NOTES
3. GEOFABRIC FILTER CLOTH CAN BE OMITTED FOR SOAKWELLS CONSTRUCTED WITH ANGULAR SLOTS

AMENDMENTS	REVISION	DATE	DESCRIPTION	BY	CHECKED	APPROVED
4		12/07/2016	DRAWING UPDATED- GEOFABRIC	SA	AT	MB
3		31/03/2015	DRAWING UPDATED	SA	MB	MB
2		21/06/11	UPDATE RETENTION REFERENCE	GL	MB	MB
1		31/01/11	UPDATE TITLE BLOCK	GL	MB	MB

GENERAL NOTES

1. THIS DRAWING ALWAYS REMAINS THE PROPERTY OF THE CITY OF GOSNELLS AND MUST NOT BE RETAINED OR REPRODUCED WITHOUT PERMISSION
2. IN THE ABSENCE OF THE APPROVED SIGNATURE (ie MANAGER TECHNICAL SERVICES) THIS DRAWING SHALL BE TREATED AS PRELIMINARY
3. ALL DIMENSIONS ARE IN MILLIMETRES UNLESS NOTED OTHERWISE

CITY OF GOSNELLS

2120 Albany Highway Gosnells 6110
PO Box 662, GOSNELLS 6990
WESTERN AUSTRALIA

Telephone 08 9397 3000
Facsimile 08 9397 3333
Online www.gosnells.wa.gov.au

STANDARD DRAWING		
RESIDENTIAL STORMWATER DISPOSAL WITHOUT A LOT CONNECTION		
DESIGN MJJ/MB	DRAWN GL	DRAWING A3
SCALE AS SHOWN	CHECKED MB	DATE 07/04/09

STANDARD DRAWING NUMBER	ES-39
MANAGER TECHNICAL SERVICES	M.BOTTE 31/03/15
	M. BOTTE