
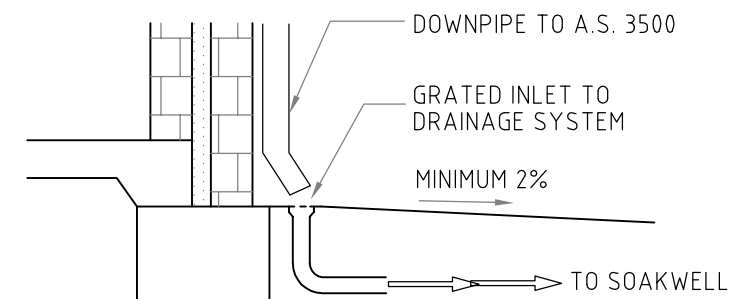


**INTERCONNECTED SOAKWELLS**  
(TYPICAL) N.T.S.

**LOT CONNECTION PIT**  
(TYPICAL) N.T.S.

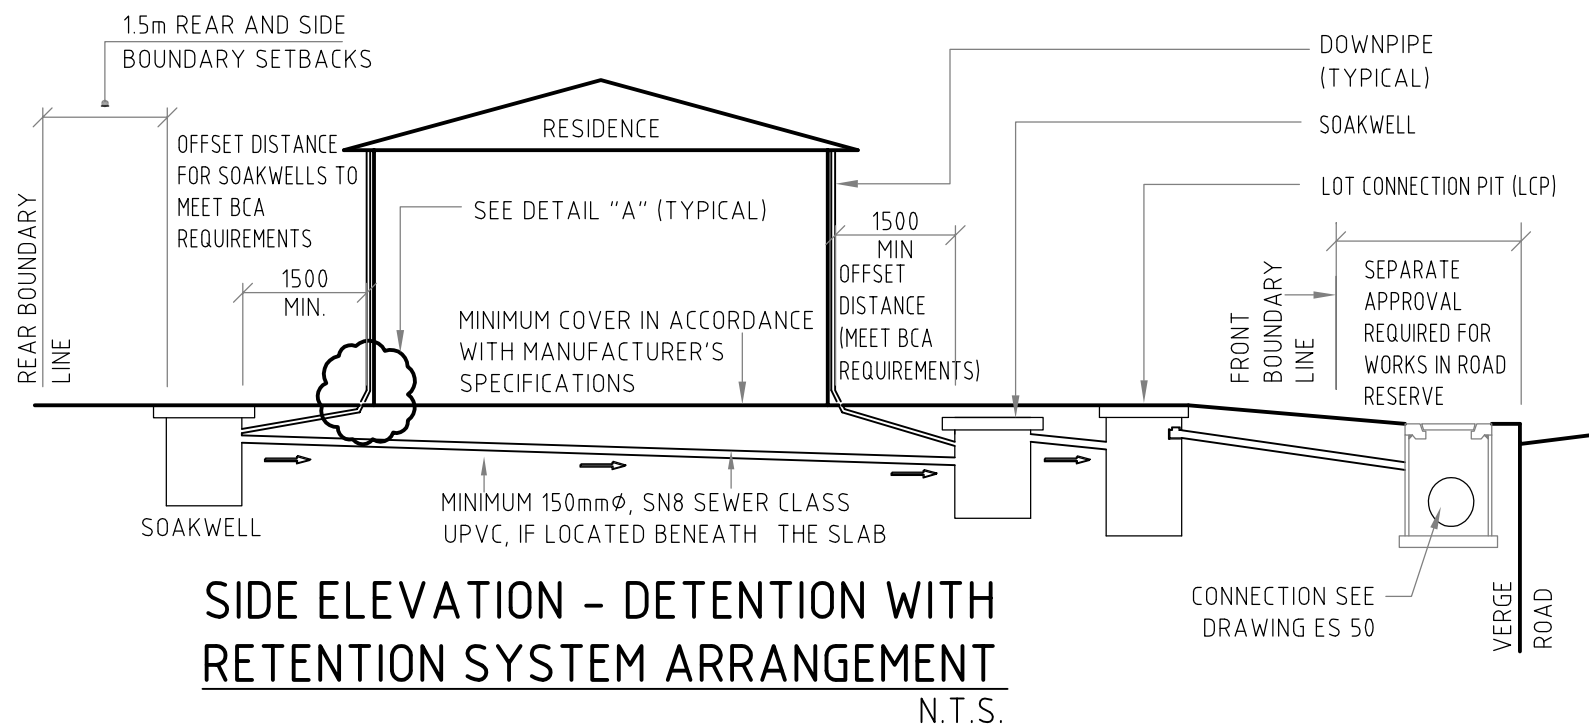

**TYPICAL DOWNPIPE CONNECTION**  
**DETAIL "A"**

**NOTES:**

- FOR LOT CONNECTION AND TO ENABLE INSPECTION BEFORE BACKFILL, THE CITY'S TECHNICAL SERVICE BRANCH IS TO BE NOTIFIED 48 HOURS, PRIOR TO CONNECTION TO THE CITY'S DRAINAGE SYSTEM
- REFER TO SEPARATE INFORMATION SHEET FOR FURTHER NOTES
- GEOFABRIC FILTER CLOTH CAN BE OMITTED FOR SOAKWELLS CONSTRUCTED WITH ANGULAR SLOTS

AMENDMENTS	REVISION	DATE	DESCRIPTION	BY	CHECKED	APPROVED
4		12/07/2016	DRAWING NO'S UPDATED - GEOFABRIC	SA	AT	MB
3		09/04/2015	DRAWING NO'S UPDATED, DWG AMENDED	SA	MB	MB
2		21/06/11	UPDATE DETENTION REFERENCE	GL	MB	MB
1		31/01/11	UPDATE TITLE BLOCK	GL	MB	MB

**GENERAL NOTES**

- THIS DRAWINGS ALWAYS REMAINS THE PROPERTY OF THE CITY OF GOSNELLS AND MUST NOT BE RETAINED OR REPRODUCED WITHOUT PERMISSION
- IN THE ABSENCE OF THE APPROVED SIGNATURE (ie MANAGER TECHNICAL SERVICES) THIS DRAWING SHALL BE TREATED AS PRELIMINARY
- ALL DIMENSIONS ARE IN MILLIMETRES UNLESS NOTED OTHERWISE

**CITY OF GOSNELLS**

2120 Albany Highway Gosnells 6110  
PO Box 662, GOSNELLS 6990  
WESTERN AUSTRALIA

Telephone 08 9397 3000  
Facsimile 08 9397 3333  
Online www.gosnells.wa.gov.au

**STANDARD DRAWING**

**RESIDENTIAL STORMWATER DISPOSAL**  
SANDY SOIL SITE 350m<sup>2</sup> ± WITH LOT CONNECTION

DESIGN **MJJ/MB** DRAWN **GL** DRAWING **A3**  
SCALE **NTS** CHECKED **MB** DATE **07/04/09**

STANDARD DRAWING NUMBER  
**ES-40**

MANAGER TECHNICAL SERVICES  
M.BOTTE 09/04/15  
M. BOTTE