



**FLOW CONTROL PIT**  
SEE ALSO LOT CONNECTION PIT  
DETAIL DRAWING ES50

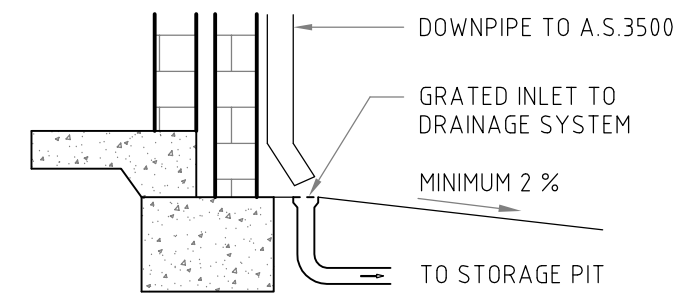

**TYPICAL DOWNPIPE CONNECTION  
DETAIL "A"**

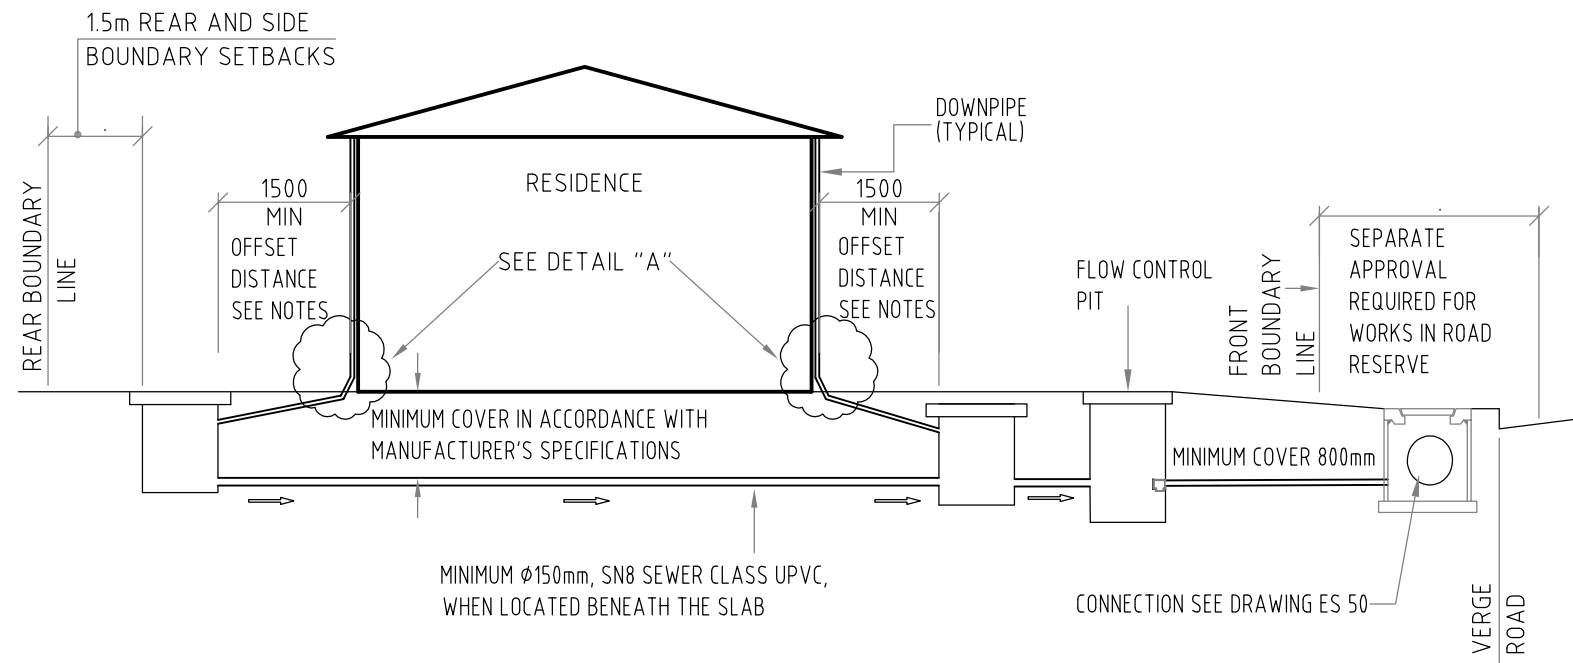

**SIDE ELEVATION - DETENTION SYSTEM ARRANGEMENT**

**NOTES:**

1. FOR CLAY/SILTY SOIL SITES
2. TO ENABLE INSPECTION BEFORE BACKFILL, THE CITY'S TECHNICAL SERVICE DEPARTMENT IS TO BE NOTIFIED 48 HOURS PRIOR TO CONNECTION TO THE CITY'S SYSTEM
3. REFER TO SEPARATE INFORMATION SHEET FOR FURTHER NOTES

AMENDMENTS	REVISION	DATE	DESCRIPTION	BY	CHECKED	APPROVED
3	09/04/2015	DRAWING NO'S UPDATED, DWG AMENDED	SA	MB	MB	
2	09/09/13	UPDATE DETENTION REFERENCE	SA	AT	MB	
1	31/01/11	UPDATE TITLE BLOCK	GL	MB	MB	

**GENERAL NOTES**

1. THIS DRAWING ALWAYS REMAINS THE PROPERTY OF THE CITY OF GOSNELLS AND MUST NOT BE RETAINED OR REPRODUCED WITHOUT PERMISSION
2. IN THE ABSENCE OF THE APPROVED SIGNATURE (ie MANAGER TECHNICAL SERVICES) THIS DRAWING SHALL BE TREATED AS PRELIMINARY
3. ALL DIMENSIONS ARE IN MILLIMETRES UNLESS NOTED OTHERWISE

**CITY OF GOSNELLS**

2120 Albany Highway Gosnells 6110  
PO Box 662, GOSNELLS 6990  
WESTERN AUSTRALIA

Telephone 08 9397 3000  
Facsimile 08 9397 3333  
Online www.gosnells.wa.gov.au

**STANDARD DRAWING**

**RESIDENTIAL STORMWATER DISPOSAL**  
CLAY/SILTY SANDY SOIL SITE  $\geq 350m^2$

DESIGN	MJJ/MB	DRAWN	GL	DRAWING	A3
SCALE	NTS	CHECKED	MB	DATE	07/04/09

STANDARD DRAWING NUMBER  
**ES-41**

MANAGER TECHNICAL SERVICES  
M.BOTTE 09/04/15  
M. BOTTE