



**TYPICAL ROAD CROSS SECTION
RURAL ROAD**

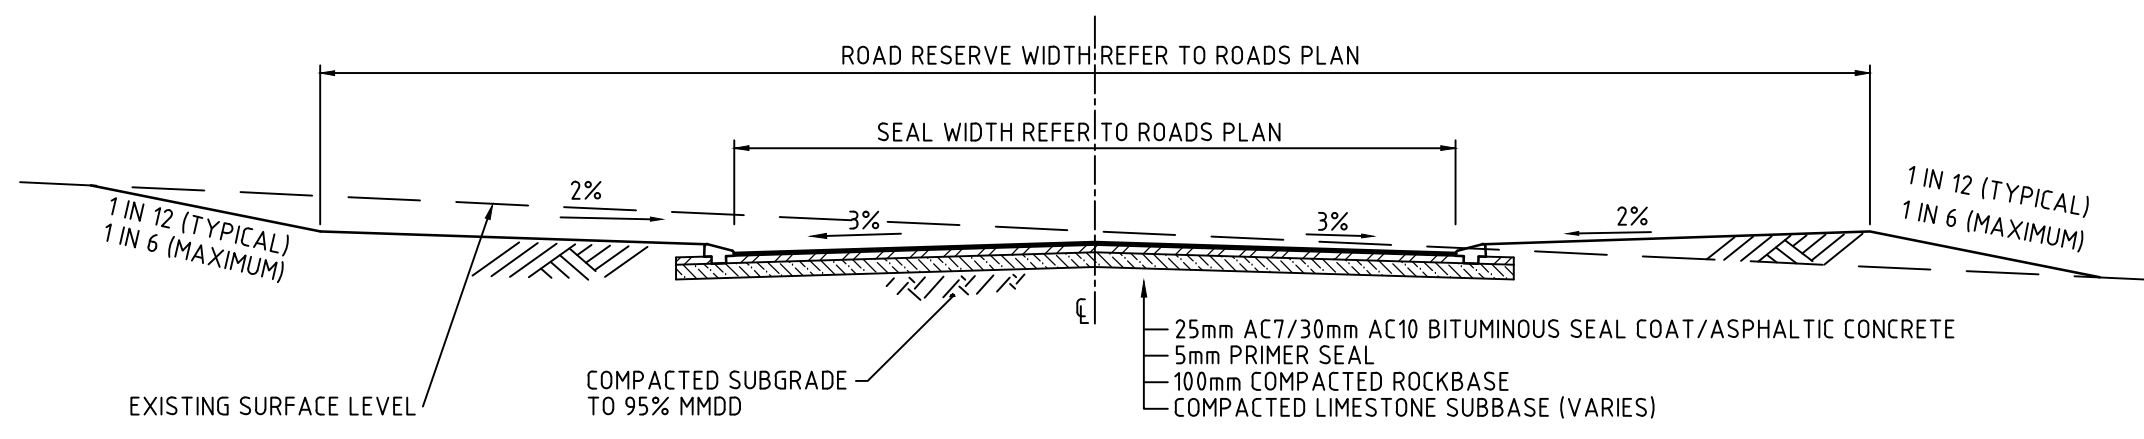

**TYPICAL ROAD CROSS SECTION
CROWN CROSSFALL - RESIDENTIAL**

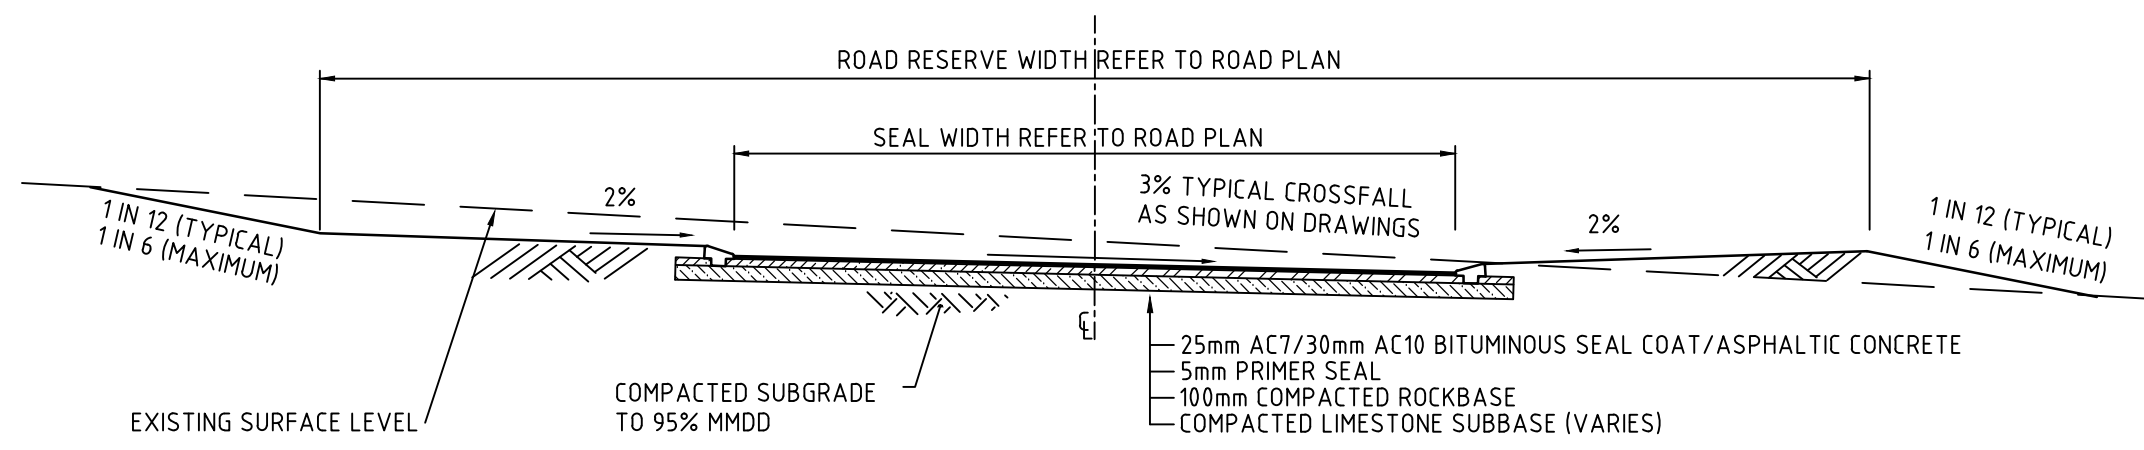

**TYPICAL ROAD CROSS SECTION
ONEWAY CROSSFALL - RESIDENTIAL**

TYPICAL SERVICE LOCATIONS

0.9m	TELSTRA DISTRIBUTOR CABLE
1.5m	ALINTA GAS
2.1m	WATER
2.7m	WESTERN POWER OVERHEAD
2.7m	STREET TREE
3.6m	TELSTRA CONDUIT
4.5m	TRUNK SERVICES

DIAL BEFORE YOU DIG (DIAL 1100)

- NOTES:**
- FOR ALL RESIDENTIAL AND RURAL ROAD CONSTRUCTION REFER TO THE CITY'S TECHNICAL SERVICE AREA BEFORE DESIGN AND/OR CONSTRUCTION
 - AS THE COMPOSITION FOR A RURAL ROAD WILL BE DEPENDANT UPON THE ENVIRONMENT, CONTACT THE CITY'S TECHNICAL SERVICE AREA BEFORE DESIGN
 - THE SERVICE ALIGNMENTS SHOWN ARE THE MOST COMMON, HOWEVER, THEY MAY VARY AND ACCURATE LOCATIONS MUST BE OBTAINED FOR ANY EXCAVATIONS IN THE ROAD RESERVE
 - STREET TREES ARE TYPICALLY LOCATED WITH A 2.7m OFFSET FROM THE PROPERTY BOUNDARY

AMENDMENTS	REVISION	DATE	DESCRIPTION	BY	CHECKED	APPROVED
	1	09/12/2011	UPDATE TITLE BLOCK	GL	MB	MB

GENERAL NOTES

- THIS DRAWINGS ALWAYS REMAINS THE PROPERTY OF THE CITY OF GOSNELLS AND MUST NOT BE RETAINED OR REPRODUCED WITHOUT PERMISSION
- IN THE ABSENCE OF THE APPROVED SIGNATURE (ie MANAGER TECHNICAL SERVICES) THIS DRAWING SHALL BE TREATED AS PRELIMINARY
- ALL DIMENSIONS ARE IN METRES UNLESS NOTED OTHERWISE

CITY OF GOSNELLS

2120 Albany Highway Gosnells 6110
PO Box 662, GOSNELLS 6990
WESTERN AUSTRALIA

Telephone 08 9397 3000
Facsimile 08 9397 3333
Online www.gosnells.wa.gov.au

STANDARD DRAWING

TYPICAL ROAD CROSS SECTIONS
RESIDENTIAL AND RURAL

DESIGN TL	DRAWN MJJ	DRAWING A3
SCALE N.T.S.	CHECKED MB	DATE 30/01/09

STANDARD DRAWING NUMBER
ES-33

MANAGER TECHNICAL SERVICES
M. Botte
M. BOTTE