 



LEGEND

-  PUBLIC OPEN SPACE
-  ROAD CLOSURE
-  EXISTING DWELLING
-  SCHEME BOUNDARY
-  SCHEME ROADS (50% CONTRIBUTION)
-  SCHEME DRAINAGE
-  SCHEME SEWERAGE
-  SCHEME WATER LINES

ADOPTED BY RESOLUTION OF THE COUNCIL OF THE CITY OF GOSNELLS AT THE ORDINARY MEETING OF THE COUNCIL HELD ON THE 20th DAY OF JANUARY 1990 AND THE SEAL OF THE MUNICIPALITY WAS PURSUANT TO THAT RESOLUTION HERETO AFFIXED IN THE PRESENCE OF:

 *Alan Bayly* Mayor
 APPROVED
 *Kay Hillman* Councillor for Planning

RECOMMENDED
 *Alan Bayly* Mayor
 *Kay Hillman* Councillor for Planning
 DATE 20th July 1990

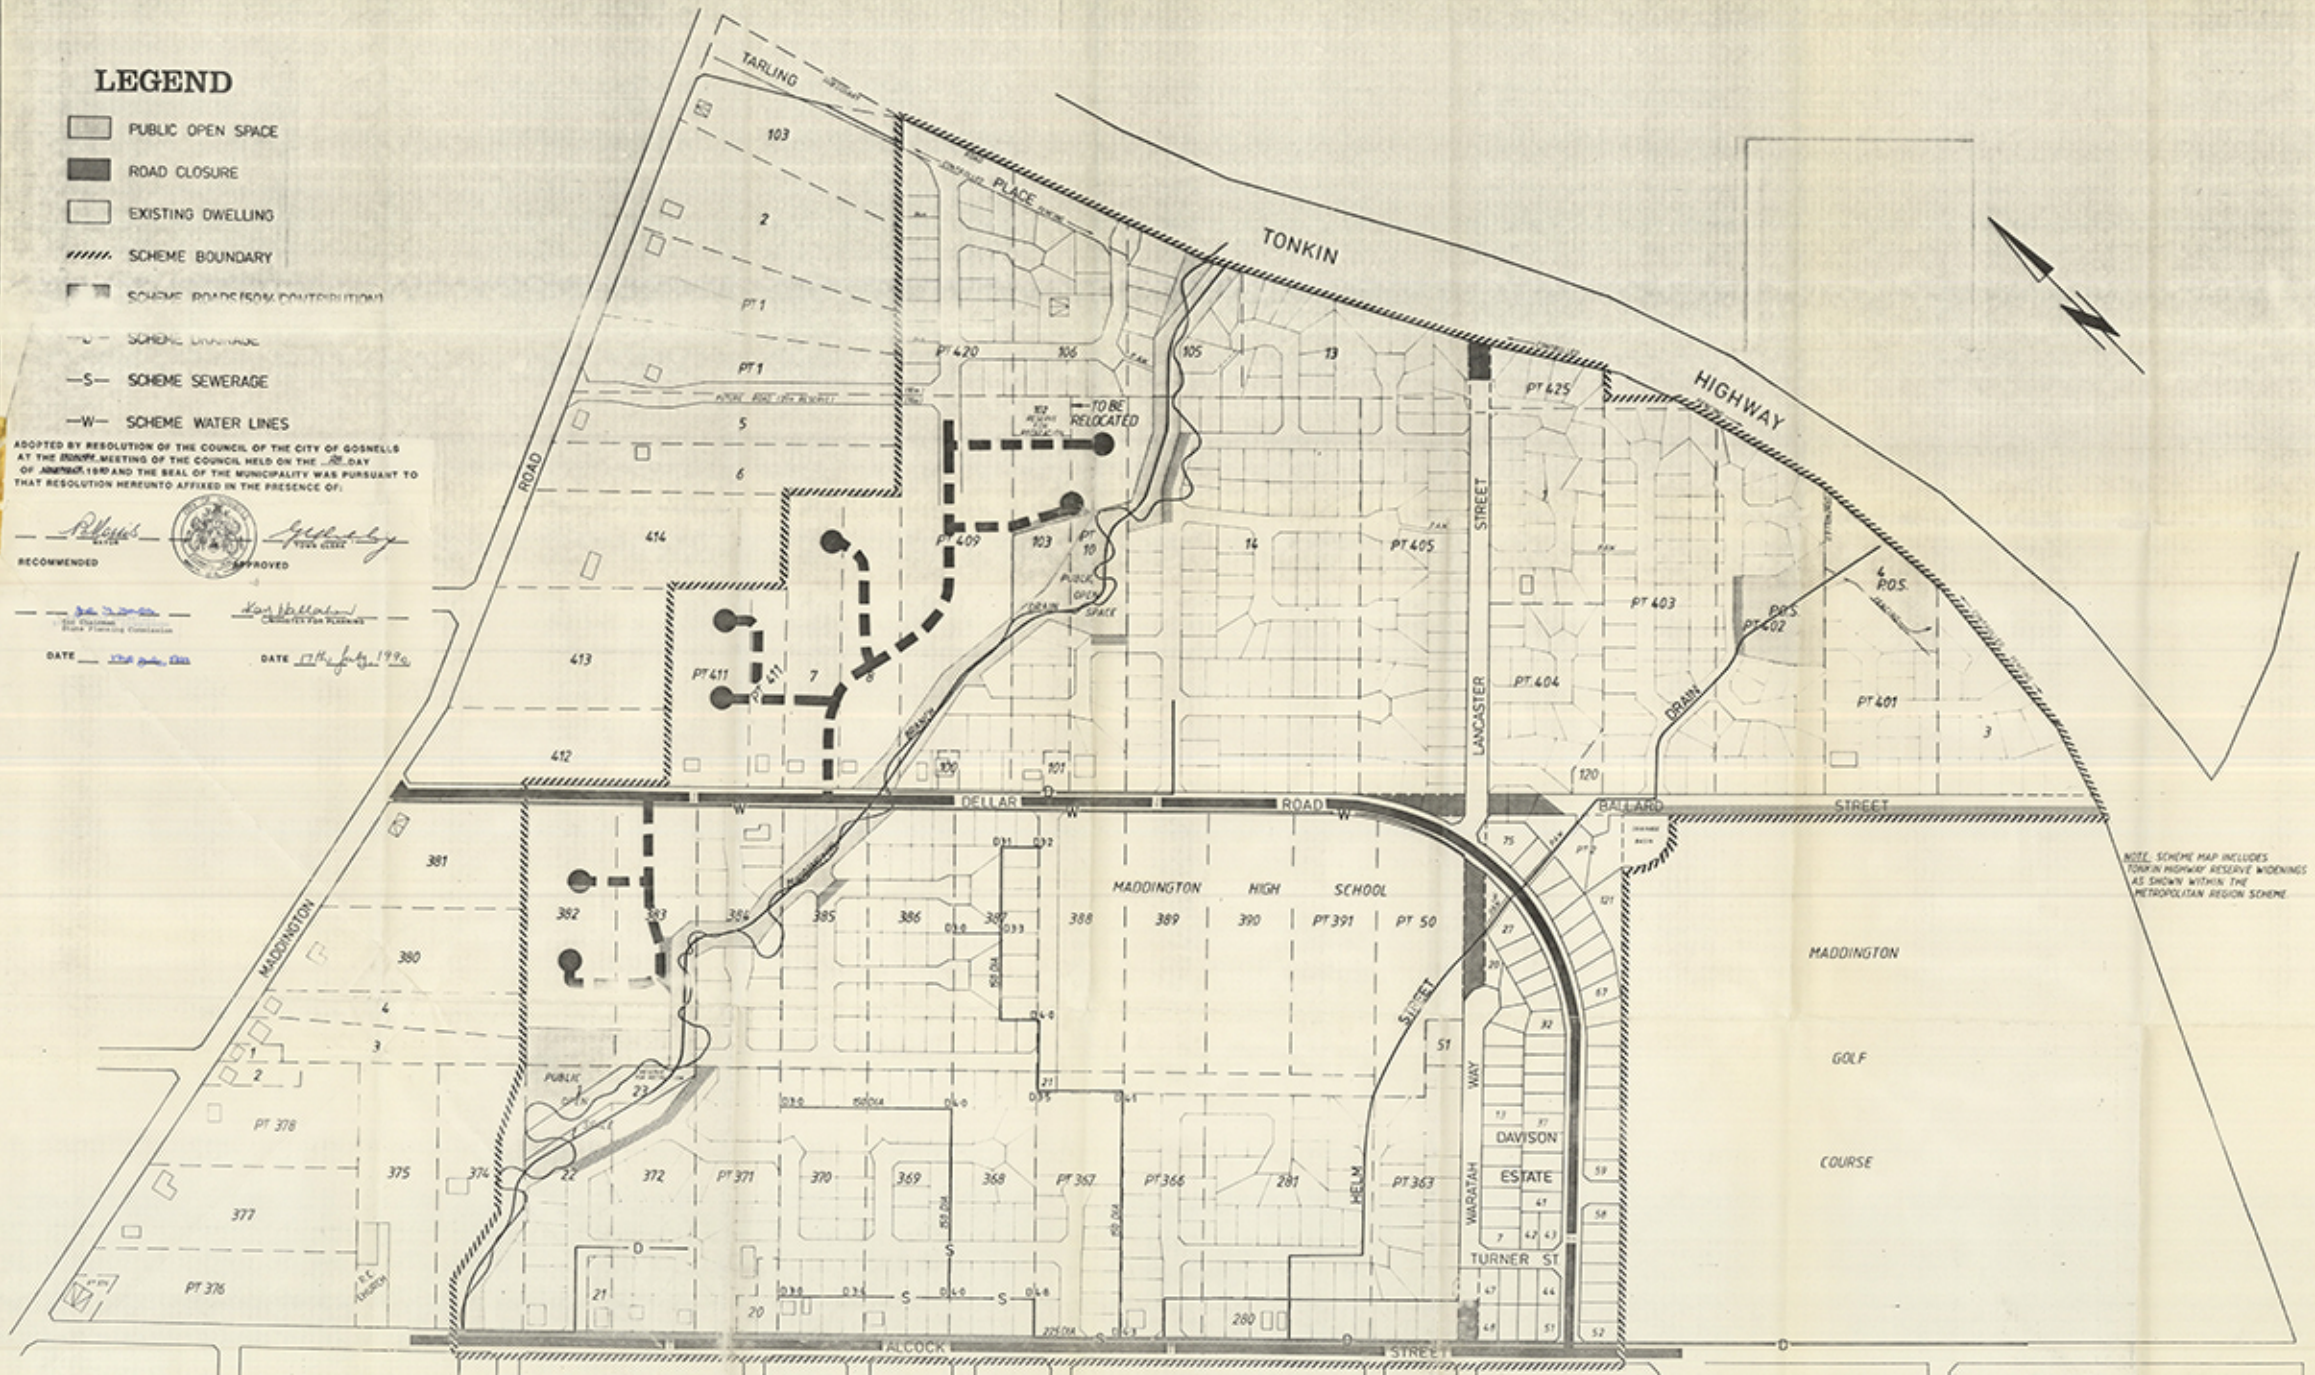

NOTE: SCHEME MAP INCLUDES TONKIN HIGHWAY RESERVE WIDENINGS AS SHOWN WITHIN THE METROPOLITAN REGION SCHEME.

SERVICES MAP

CITY OF GOSNELLS - REVISED TOWN PLANNING SCHEME NO.9A